


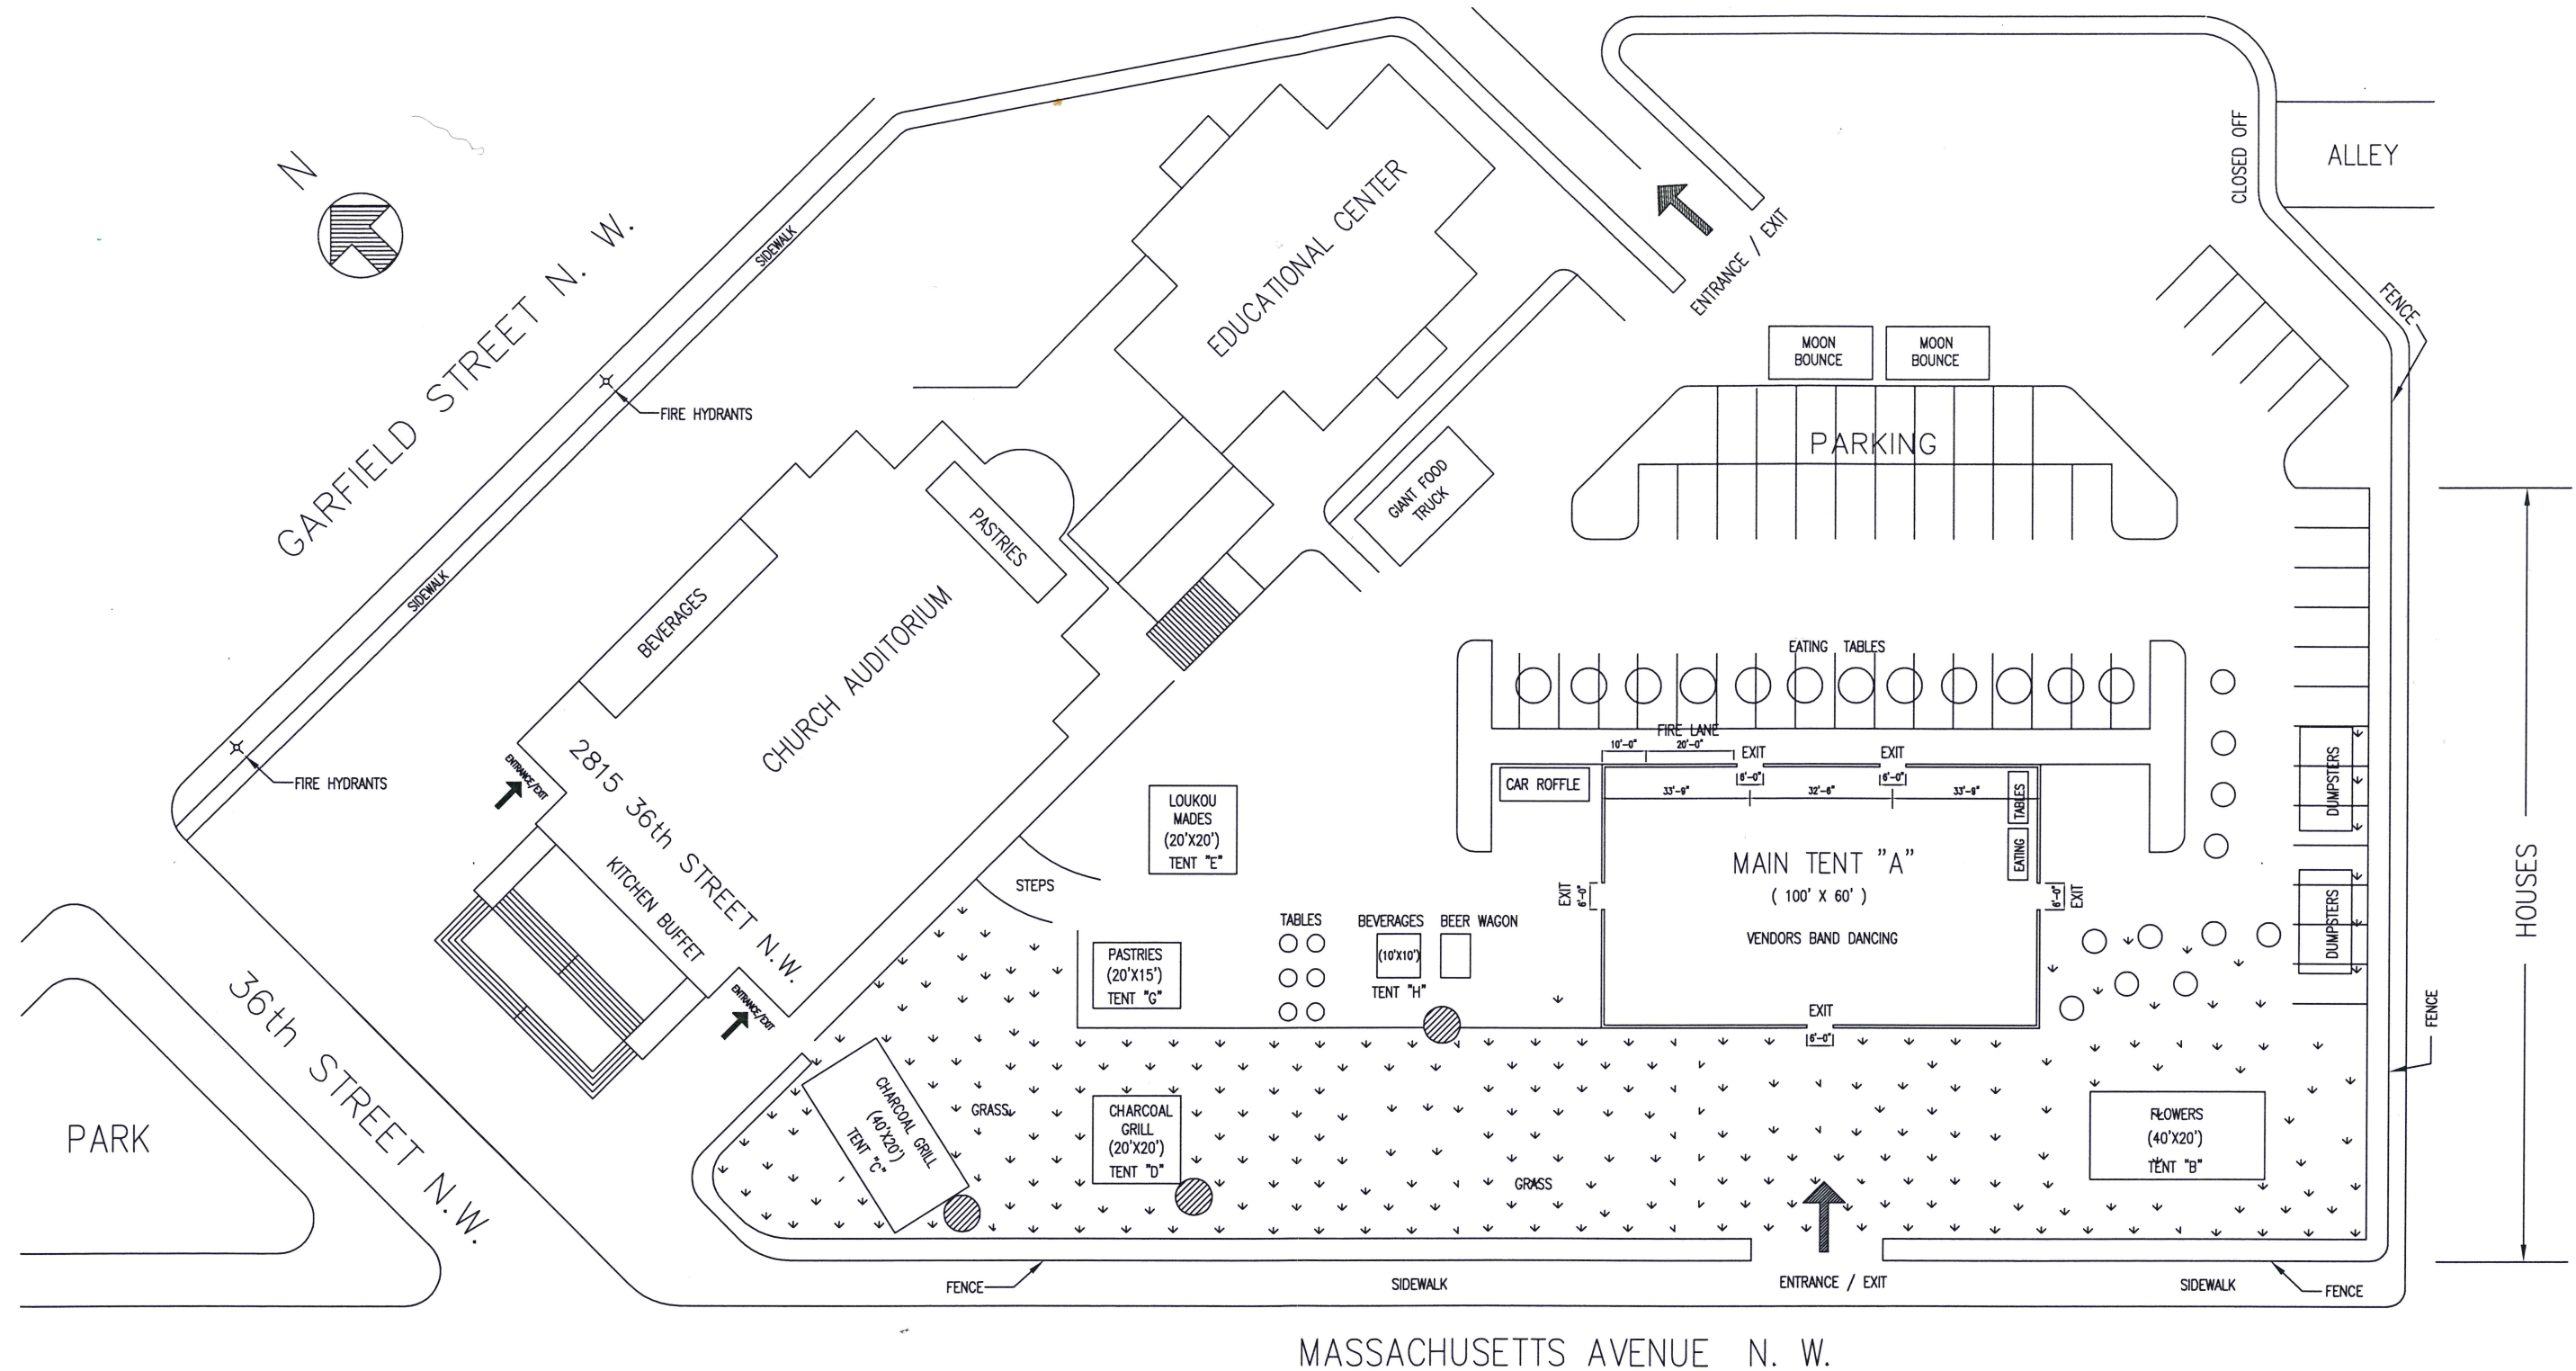

ST. SOPHIA ORTHODOX CATHEDRAL – ANNUAL FESTIVAL TENTS LOCATION PLAN

- NOTES:
1. NO COOKING UNDER TENTS.
 2. FOR SPRING FESTIVAL TENT SCHEDULE, SEE SHEET A3.
 3. FOR PROPANE TANKS THUS SHOWN: .


NO SCALE

REFERENCE DRAWINGS	
NUMBER	DESCRIPTION

DRAWN F. L.
 CHECKED C. M.
 DATE 3/22/2017

ANNUAL FESTIVAL TENTS LOCATION PLAN
 SAINT SOPHIA GREEK ORTHODOX CATHEDRAL
 Massachusetts Ave. at Garfield St., N.W., Washington, DC, 20007

CARSON K.C. MOK
 CONSULTING ENGINEER, P.A.
 9001 OTTAWA PLACE, SILVER SPRING, MD 20910
 301-587-3448 FAX 301-495-0120
 301-588-0008 e-mail: ckm 9001@aol.com

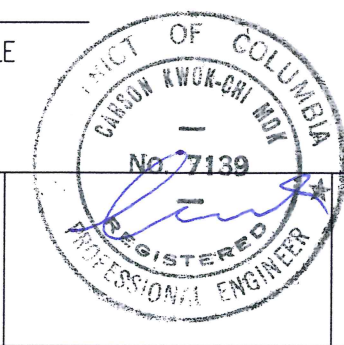

DRAWING NO.
A2